


# Zen

## Roofing Tiles


### Installation Details

#### Front Elevation Details

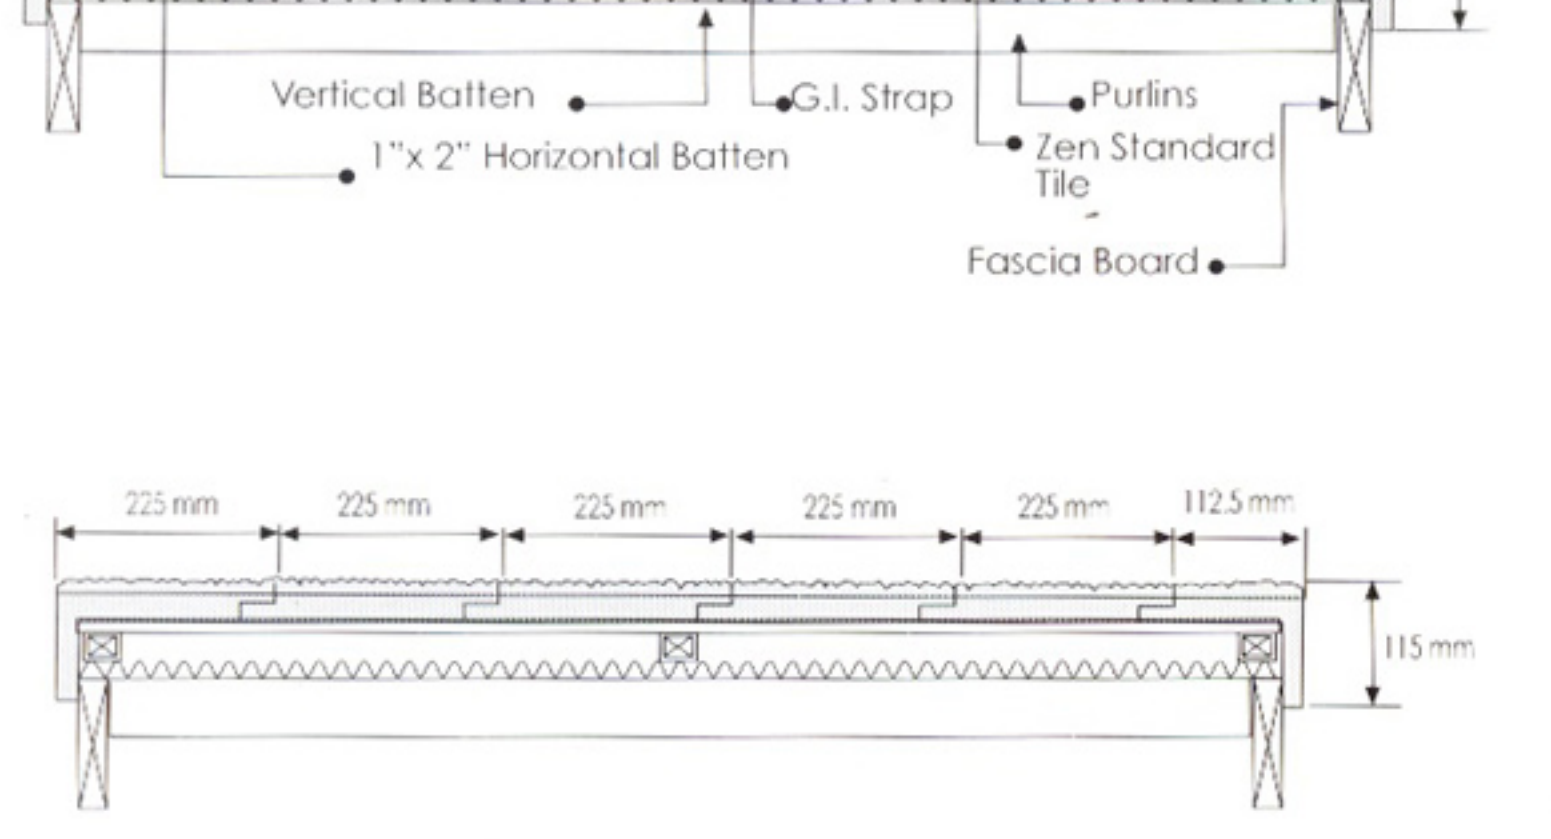


NOTE: Length of roof eaves should be divisible by either the full or half of the effective width of the standard tile (225mm/112.50mm) to conform with the siding accessories.


#### Valley Gutter Detail

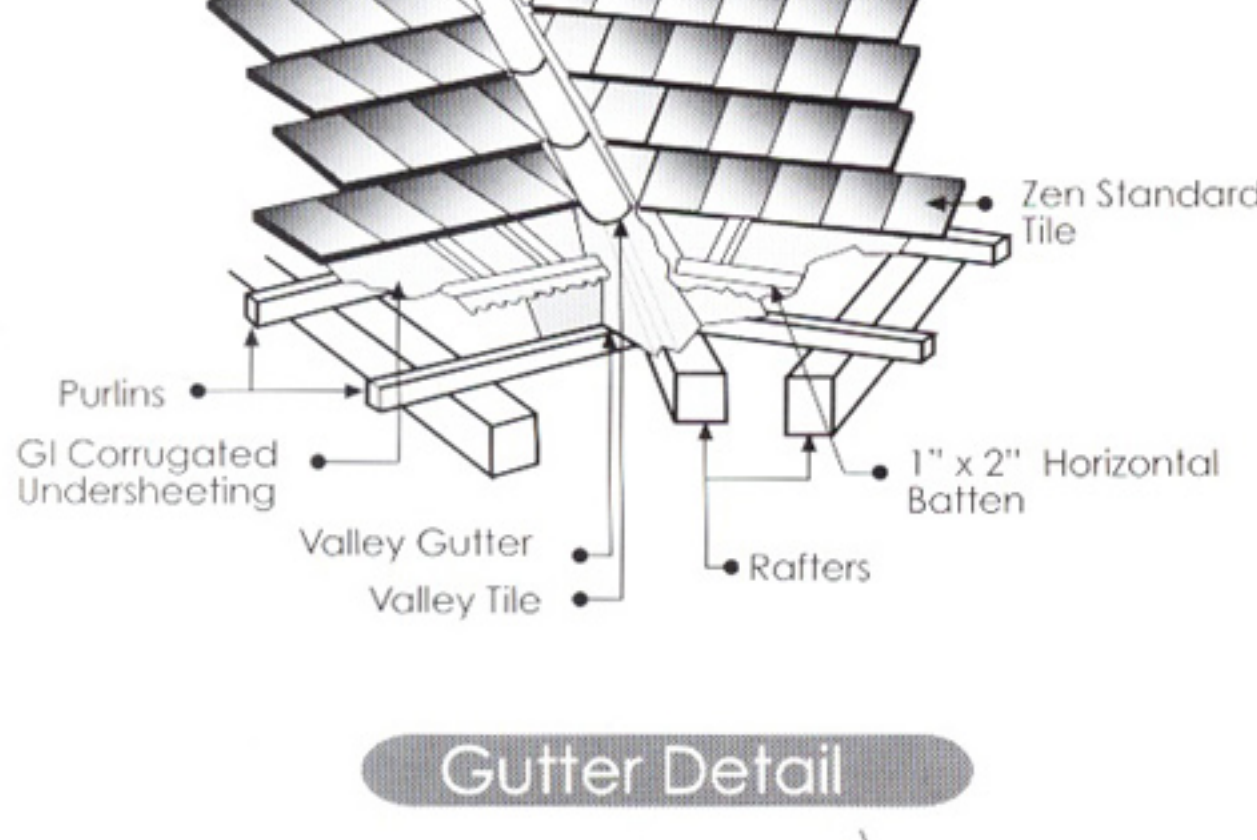


#### Top Ridge Detail

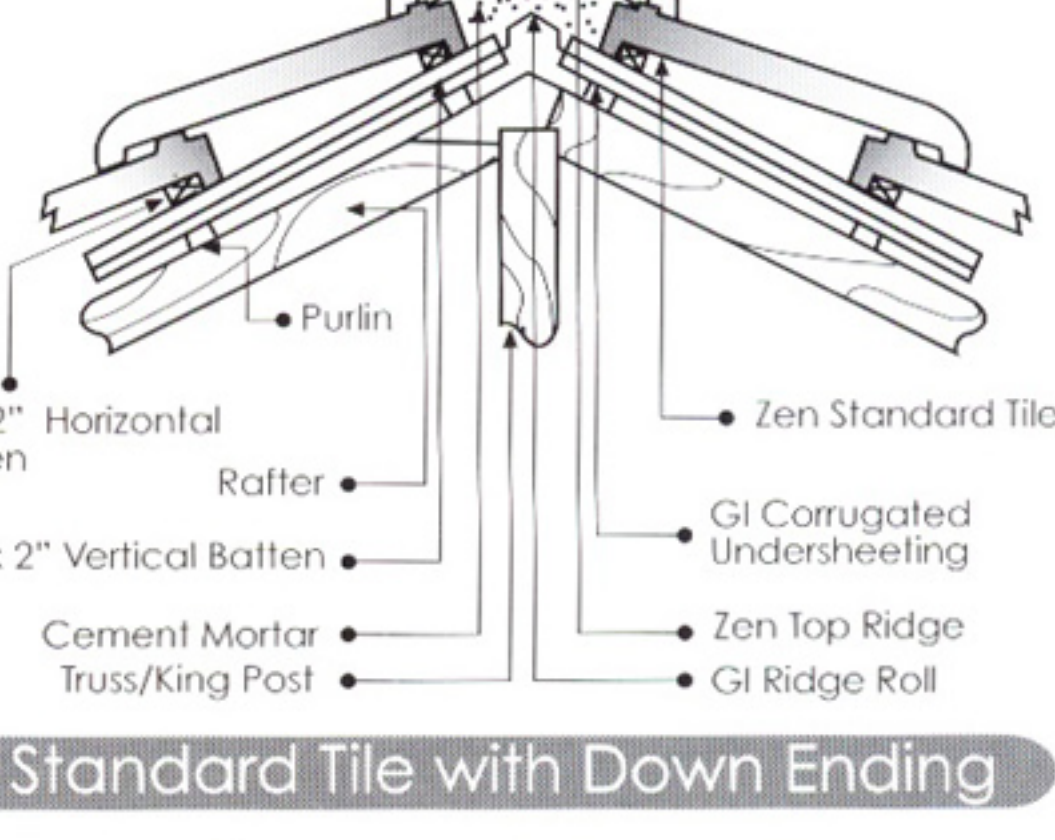

#### Gutter Detail

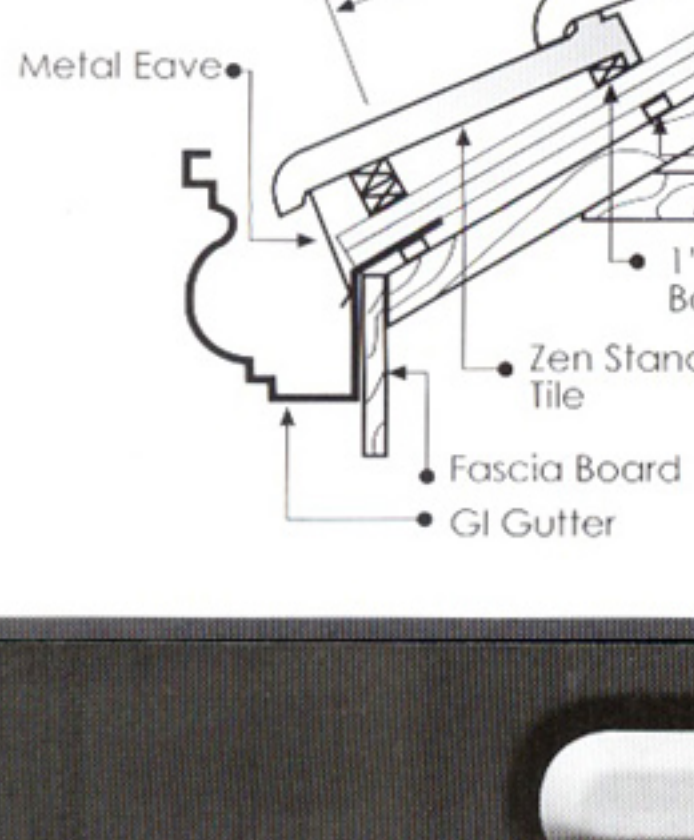



#### Standard Tile with Down Ending

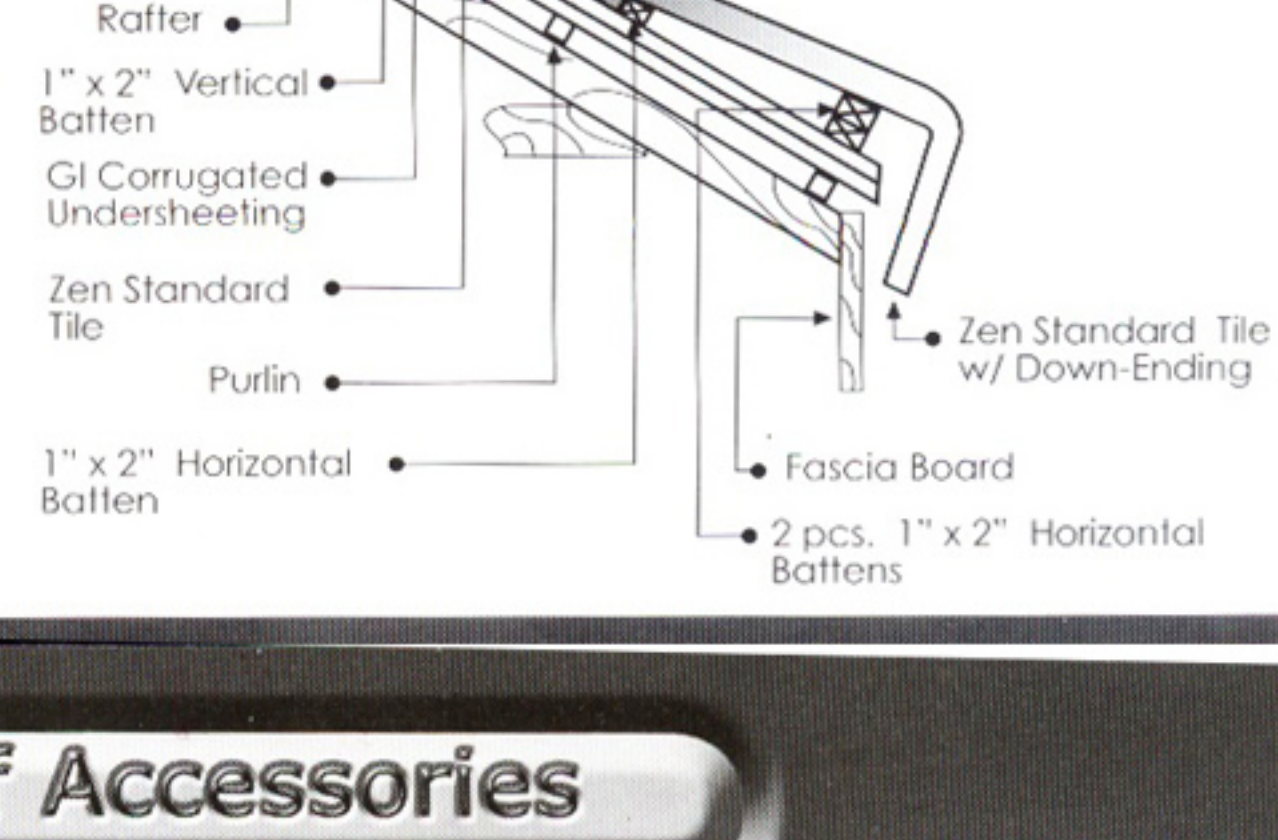

### Location of Accessories

Standard Tile	1/2 Ending	1/2 Left Siding	Left Siding	1/2 Right Siding	Right Siding	1/2 Left Siding End
1	3	4LH	4LF	4RH	4RF	5LH
15.9 pcs/sqm	3 kg	3.5 pcs/LM	3.5 pcs/LM	3.5 pcs/LM	3.5 pcs/LM	3.5 pcs/LM
		2.7 kg	2.1 kg	2.7 kg	4 kg	2.5 kg

#### Metal Eave Enclosure Detail

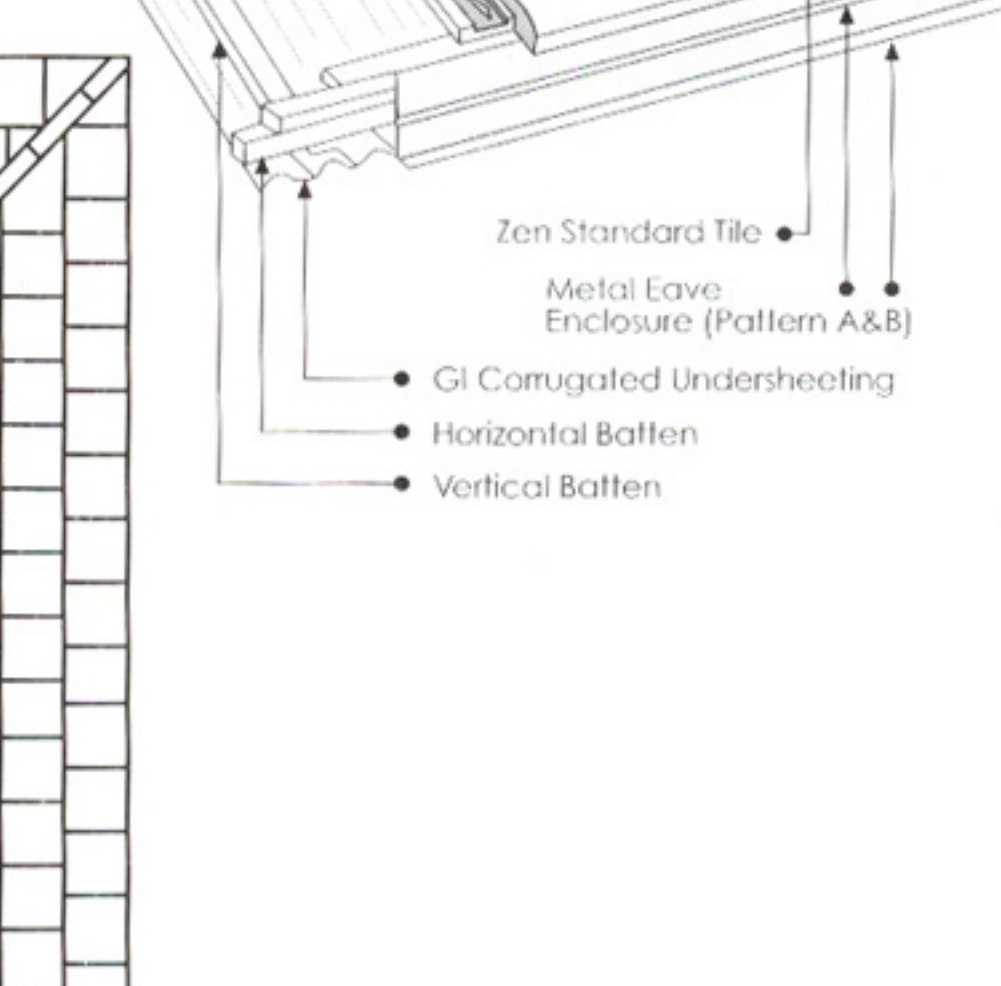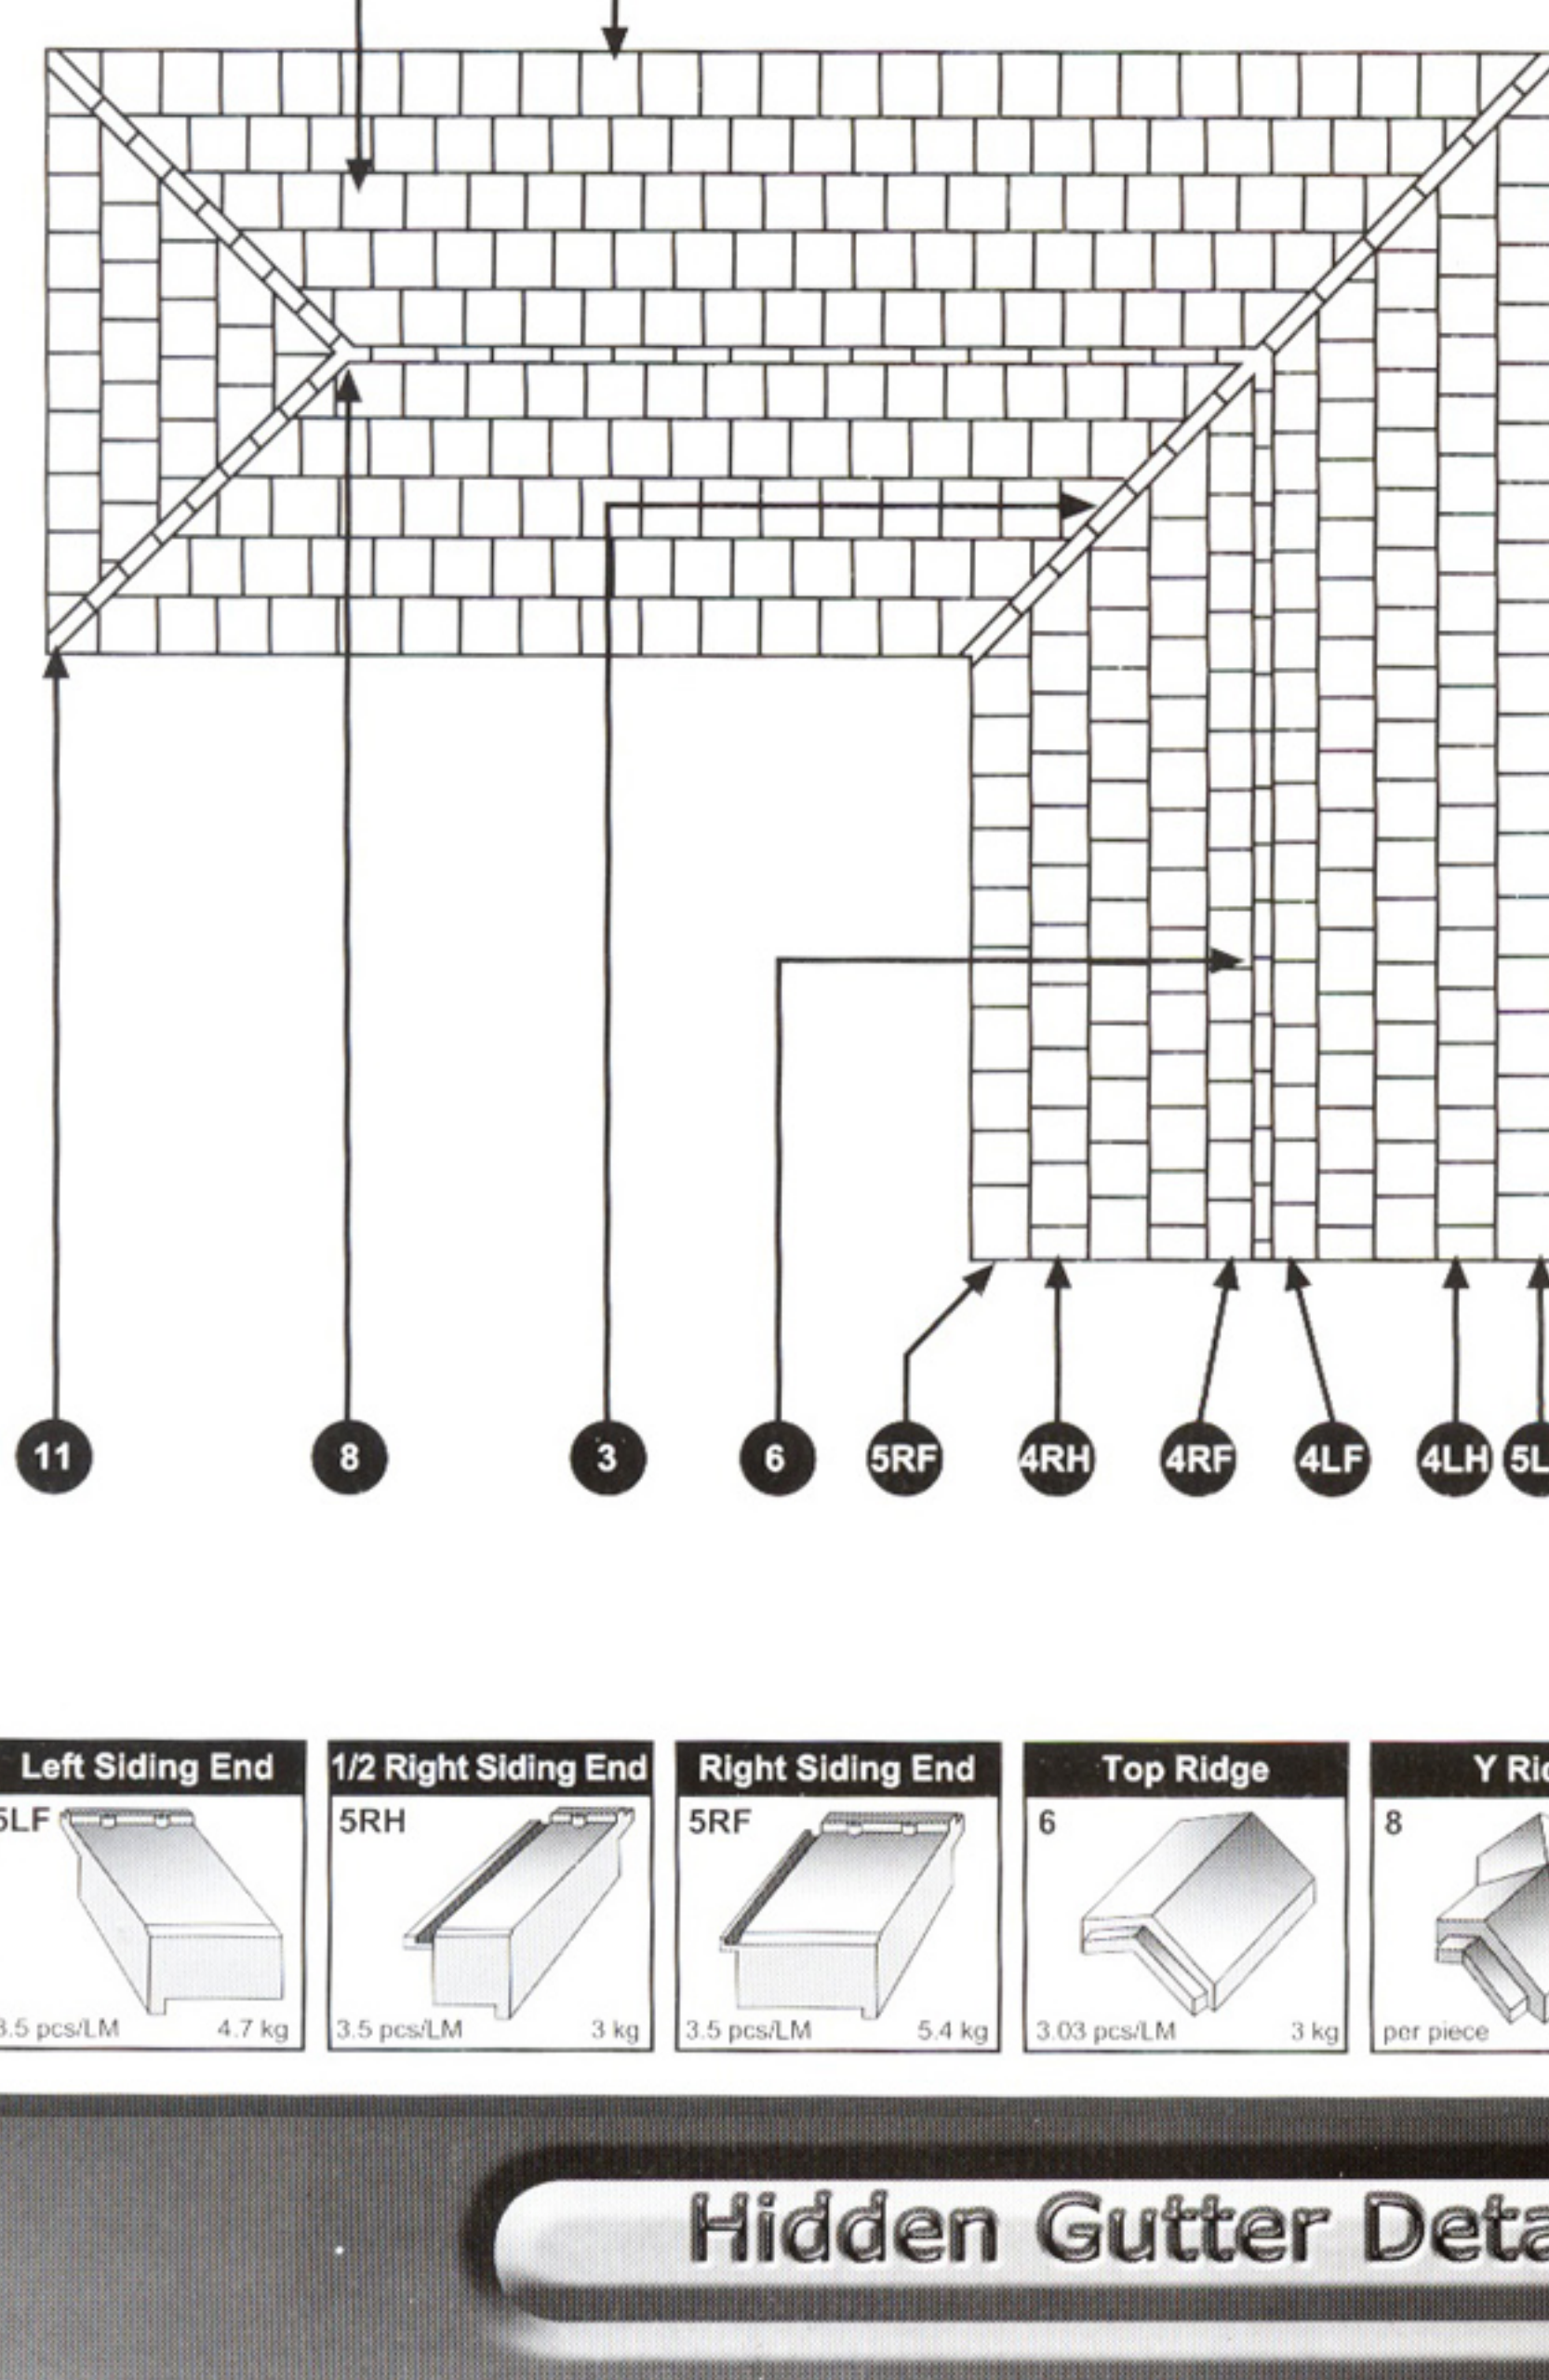


Left Siding End	1/2 Right Siding End	Right Siding End	Top Ridge	Y Ridge	Top Ridge End	Standard Tile w/ Down Ending
5LF	5RH	5RF	6	8	11	13
3.5 pcs/LM	3.5 pcs/LM	3.5 pcs/LM	3.03 pcs/LM	per piece	per piece	4.44 pcs/LM
4.7 kg	3 kg	5.4 kg	3 kg	4 kg	3.9 kg	3.6 kg

### Hidden Gutter Details



#### Option 1: GI sheet undersheeting with metal eave enclosure

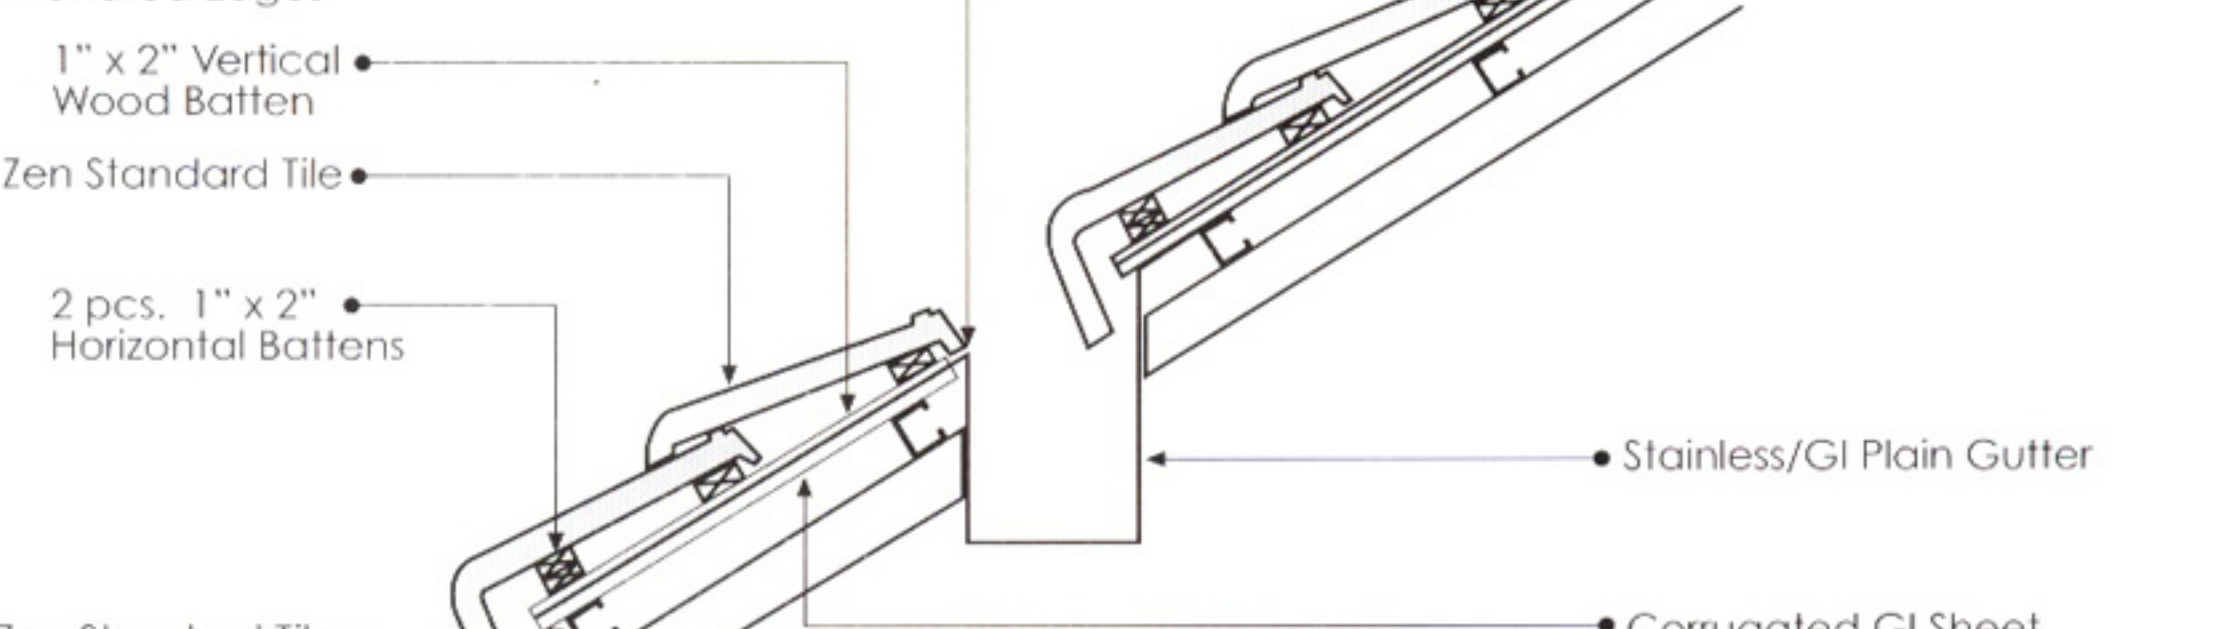

#### Option 2: GI sheet undersheeting with down endings



#### Option 3: Concrete gutter with down endings

### The Natural Appearance

The assemblage of the Zen Roofing Tile, its color, dimension and uniqueness yield an allure of an exotic and elegant roof finish.

The dominant features of flatness and orderliness coupled with earthy wood grain on the surface embodies the distinct tranquil and tasteful features of a modern architectural concept.

### Technology and Style

The Zen Roofing Tile conjures a fusion of style and function with prominent interplay of strong monolithic dimension yet capturing the natural aging of wooden material.

Conceptualized by Riviera Filipina, Inc. and Japanese roof tile specialists with foremost consideration on local weather and atmospheric condition, the tile is machine-pressed - a process which strengthens the tiles and imprints a wooden pattern on the surface. In addition, this process allows water-blocking channels to be formed on the tile.

The machine-press system of fabrication and the modern painting process ensures excellence in quality and durability.

### Your Veritable Choice

The performance of Zen Roofing Tile and the distinct interplay of strong solid dimension accentuated with natural wood grain make it your veritable choice.


For more than twenty years of strong market leadership, the continuous and long-running success of its Hispanica & Mediterranean Concrete Roof Tiles and now the Zen Roofing Tiles are proofs of Riviera Filipina, Inc.'s commitment in redefining the industry and consistently providing the optimum in products and services.

### FEATURES

1. Water Blocking Channels - to ensure water does not go over the edge.
2. Water Diversion Channels - to bring the water furthest away from the edge.
3. Elevated Nail Holes - guarantees that the water does not enter the nail hole.
4. Water Blocking Channels - to ensure that the water does not get blown over the edge.

### PRODUCT PROFILE

Length	350mm
Width	270mm
Quantity/sqm	15.9 pcs.
Weight/sqm	48kg
Batten Spacing	280mm

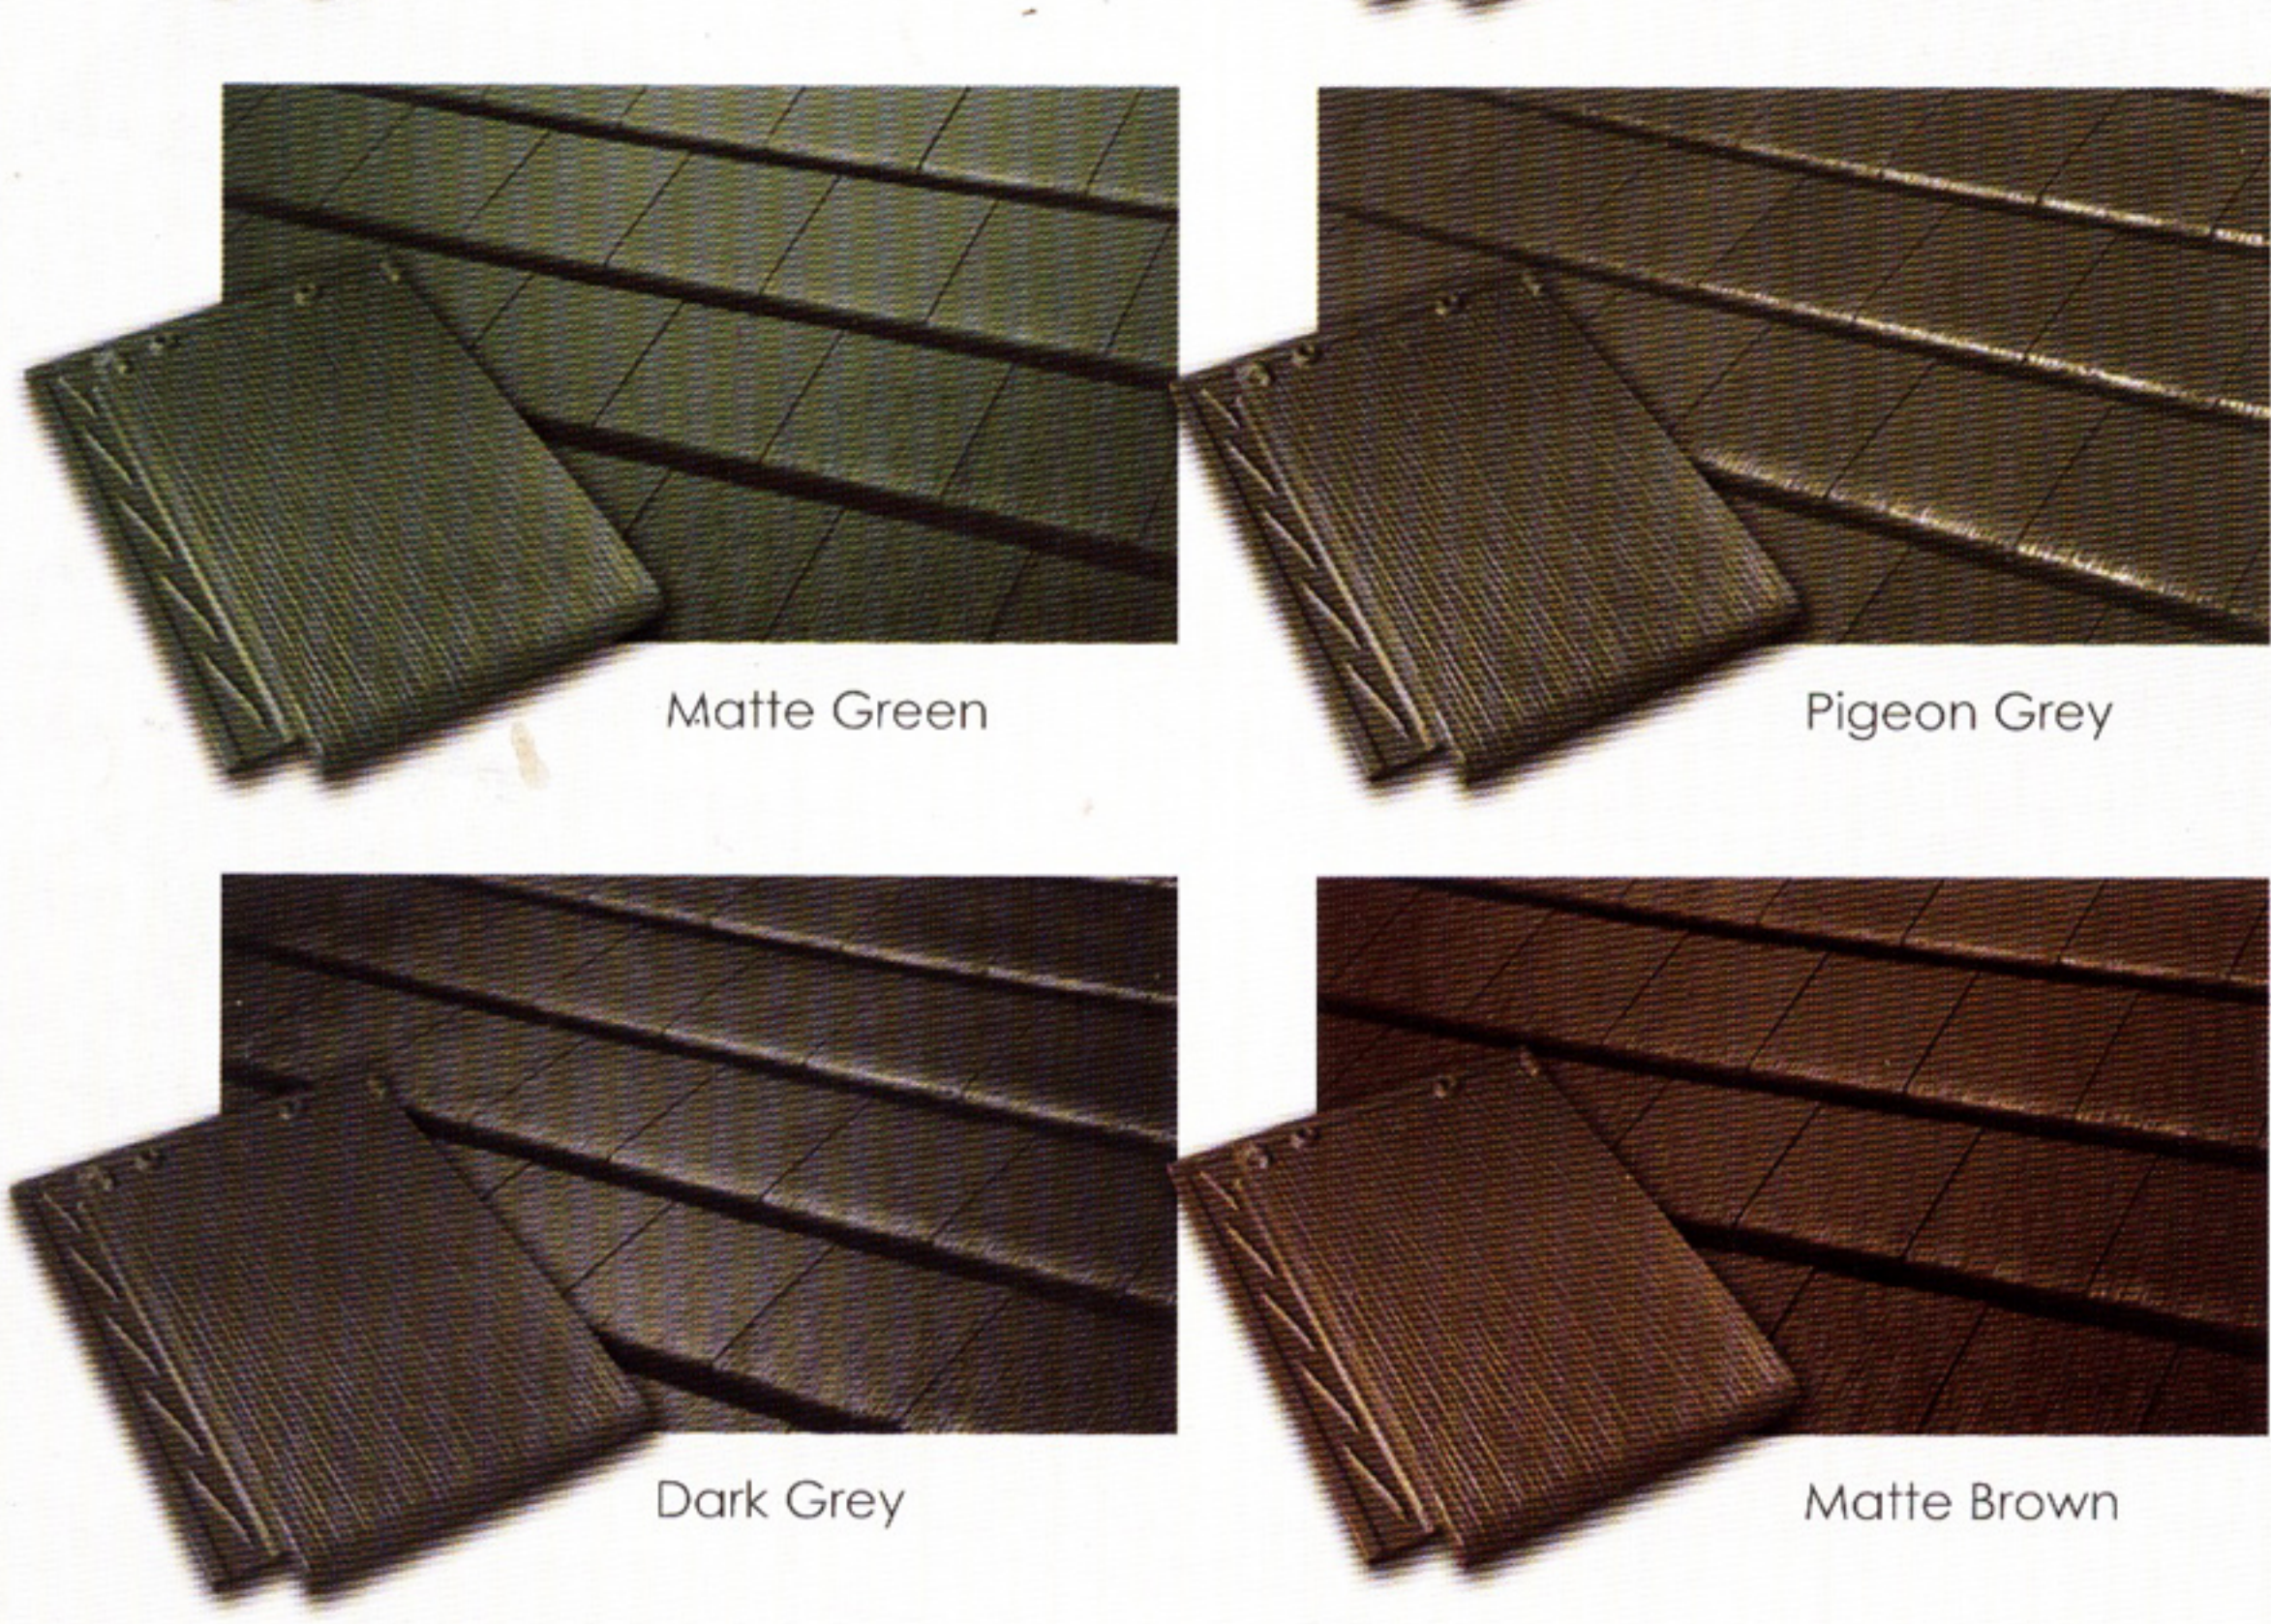

### RIFI RIVIERA FILIPINA, INC.

HEAD OFFICE  
# 25 South Avenue (Timog), Quezon City  
Tel. Nos.: 374 6608 or 374 6609  
Fax Nos.: 376 2895 or 376 2896  
Website: www.rivierafilipina.com.ph

<b>CUBAO SALES OFFICE</b> # 529 cor. South Road EDSA Cubao Quezon City Tel. Nos.: 7214515 7237597	<b>MC HOME DEPOT</b> Fort Bonifacio CS 190 Fort Bonifacio Global City, Taguig Metro Manila Tel./Fax No.: 8154810	<b>MC HOME DEPOT</b> Ortigas Center Unit A29, # 168 Ortigas Center, Ortigas cor. Meralco Ave. Pasig City Tel./Fax No.: 6346128	<b>CEBU SALES OFFICE</b> A. Cortez Avenue cor. J. Rizal Street Mandaue City, Cebu Tel. Nos.: (032) 3467579 (032) 3461569 Fax No.: (032) 3467578	<b>DAVAO SALES OFFICE</b> Door No. 4 YL Bldg. JP Laurel cor. Mitsui Busan Bajada Davao City Tel. No.: (082) 2246873
---	---	---	---	---